



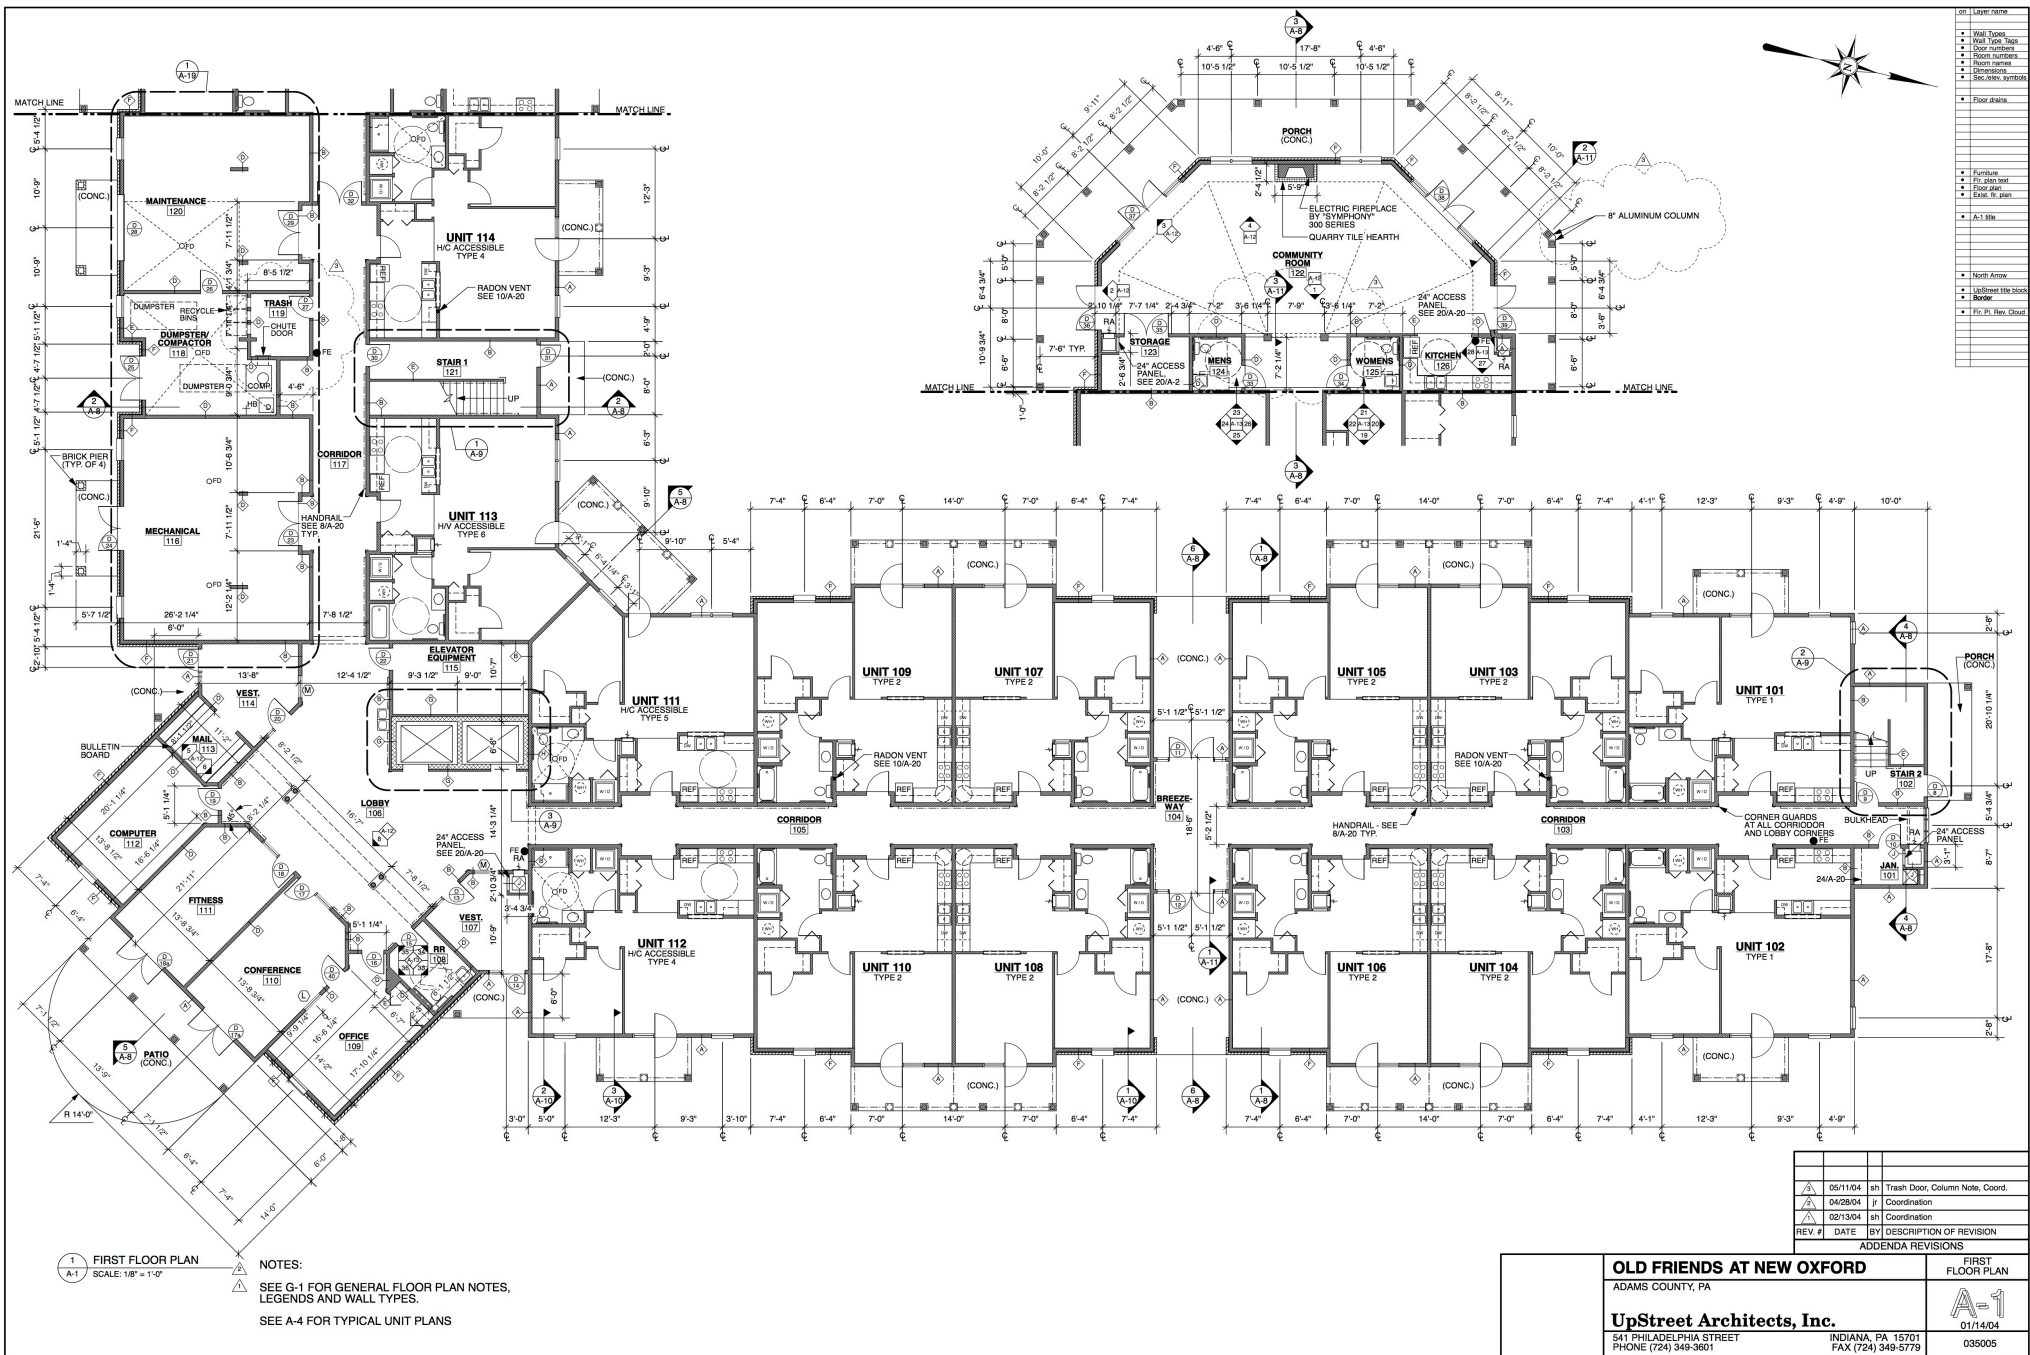
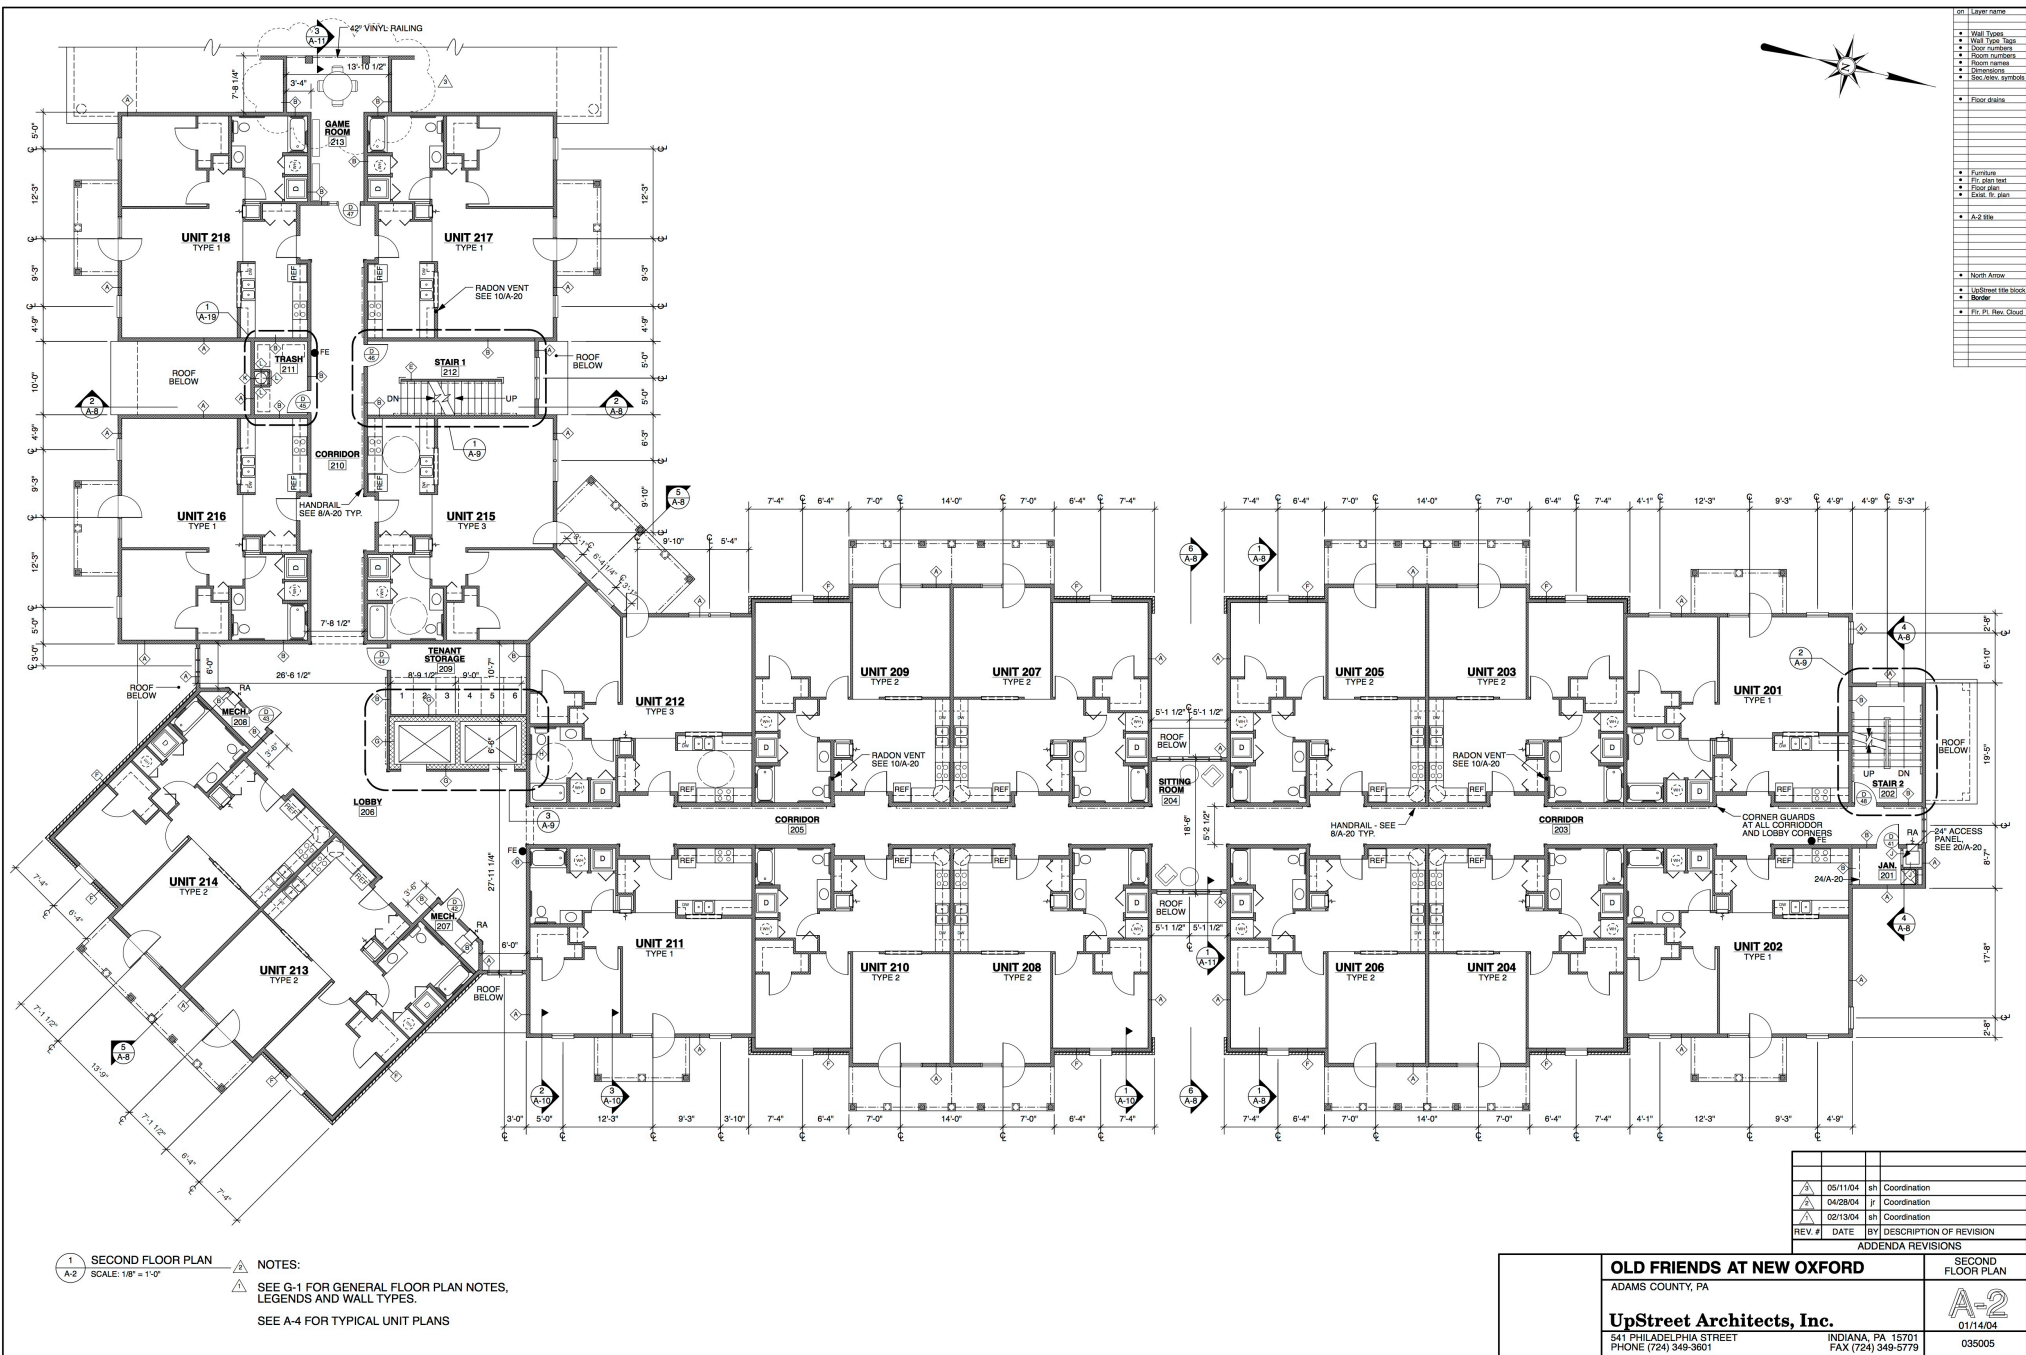
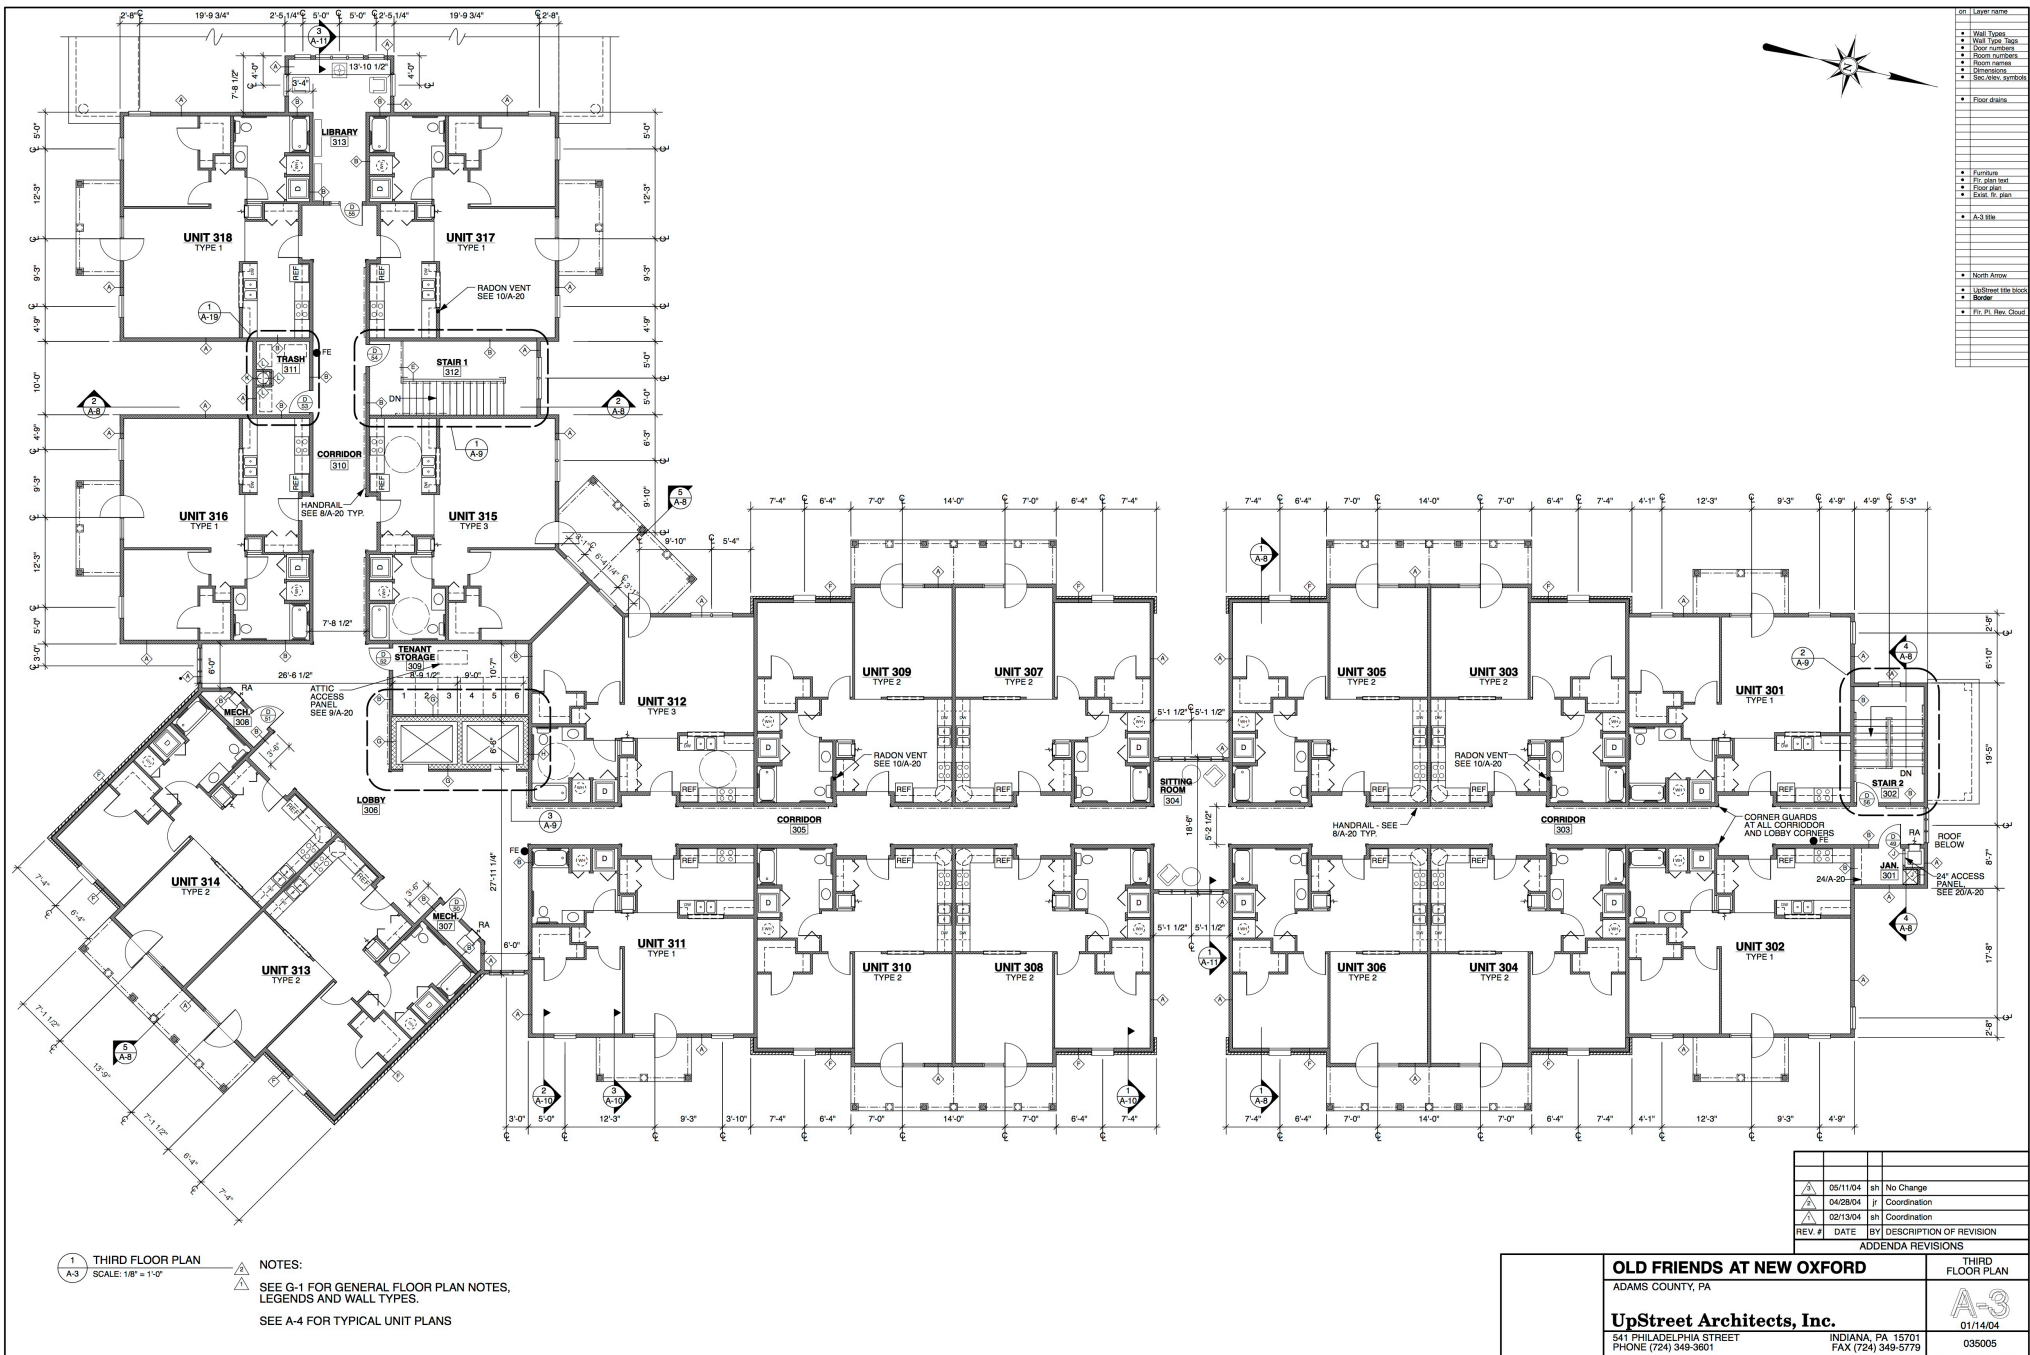
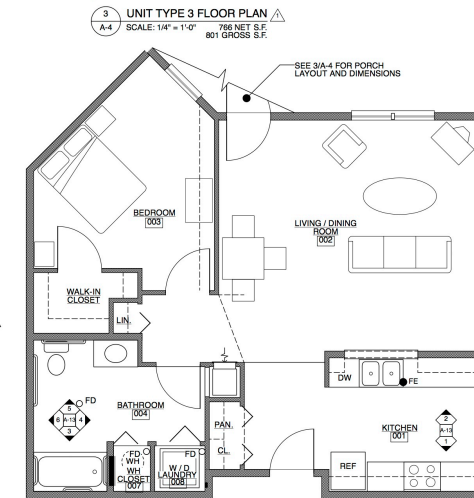
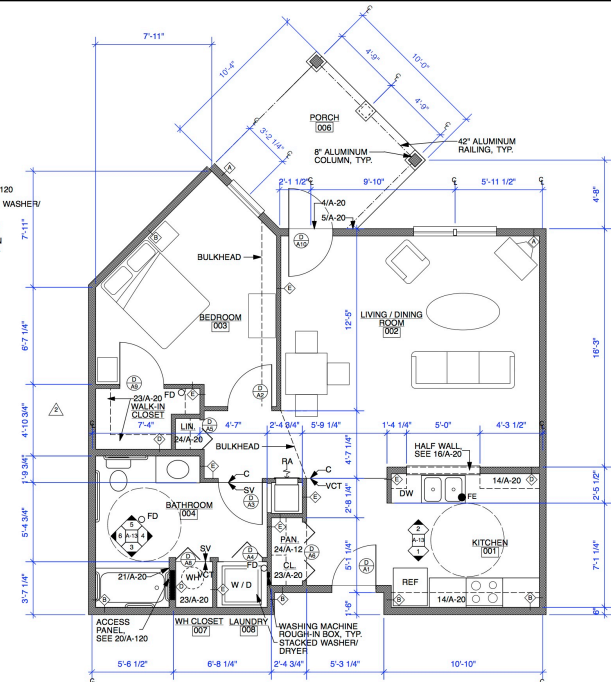


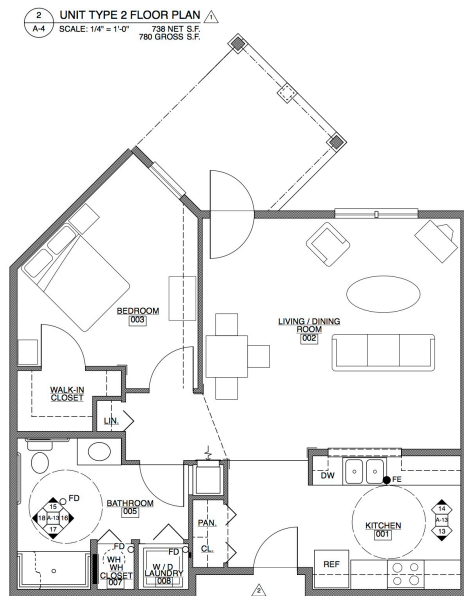

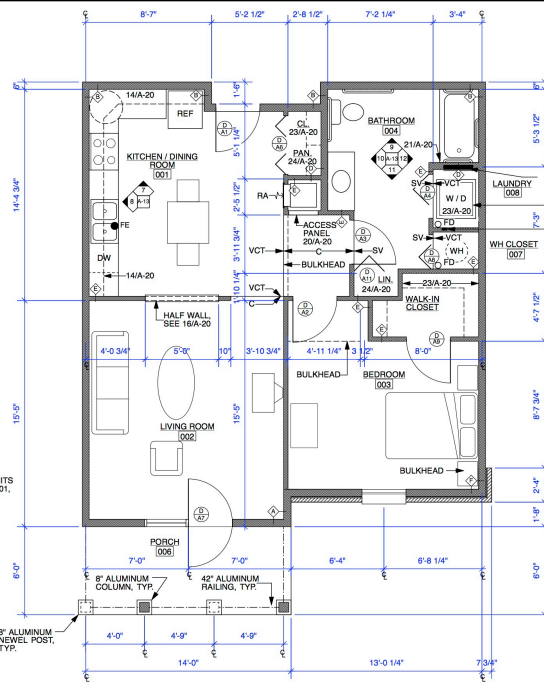

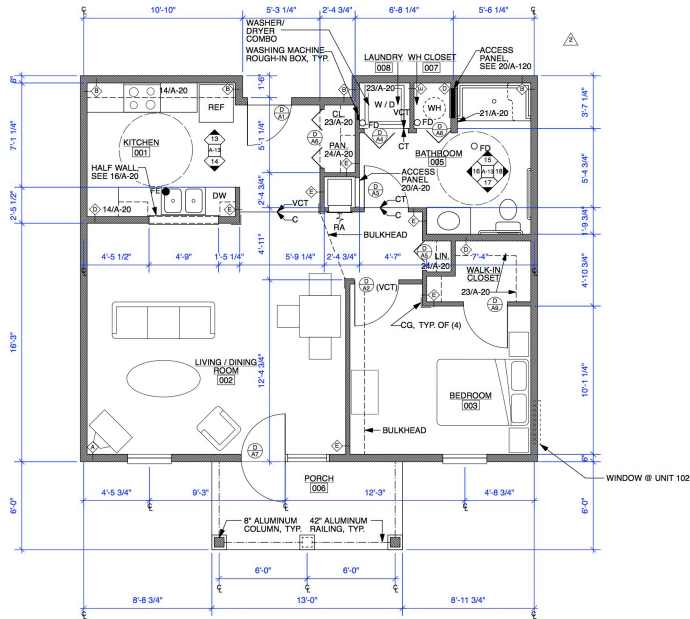

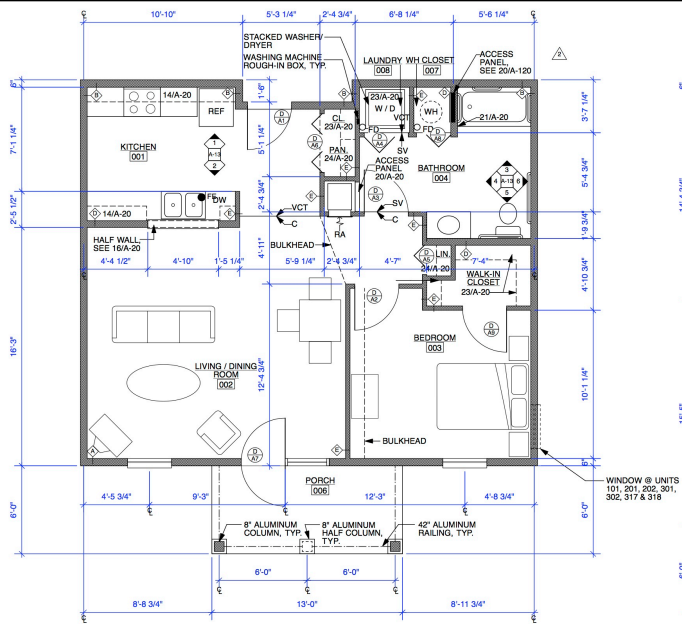


SY	Layer name
1	Wall Types
2	Wall Type Tag
3	Door numbers
4	Room numbers
5	Room names
6	Dimensions
7	Sec. elev. symbols
8	Floor drains
9	Furniture
10	PC plot set
11	Plot set
12	Entire S. plan
13	Updated title block
14	Sheet
15	PG. PL. Rev. Cloud

REV.	DATE	BY	DESCRIPTION OF REVISION
05/11/04	sh	No Change	
04/28/04	jr	Revision of WH and Mech Location	
02/13/04	sh	Coordination	


ADDENDA REVISIONS

OLD FRIENDS AT NEW OXFORD		UNIT PLANS	
ADAMS COUNTY, PA		A-4	
UpStreet Architects, Inc.		0111404	
541 PHILADELPHIA STREET		INDIANA, PA 15701	
PHONE (724) 349-3601		FAX (724) 349-5779	
035005		035005	


NOTE: SEE G-1 FOR GENERAL NOTES, LEGENDS, AND WALL TYPES.

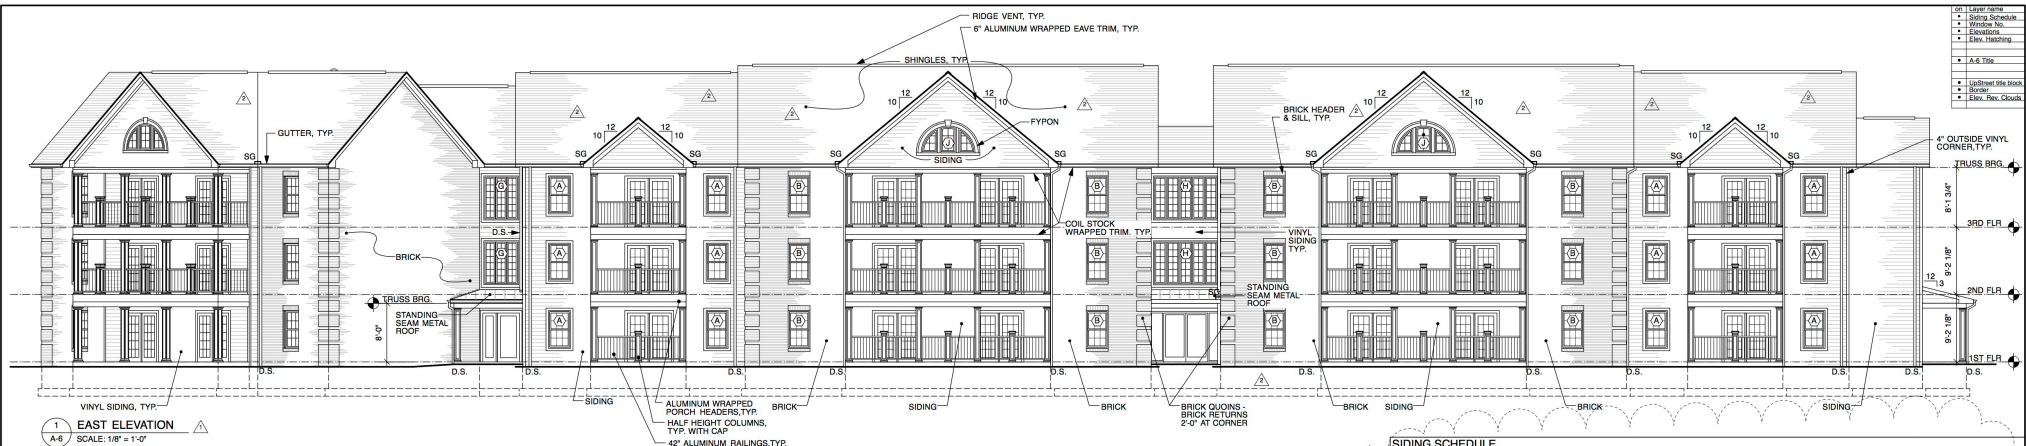


1 EAST ELEVATION
SCALE: 1/8" = 1'-0"

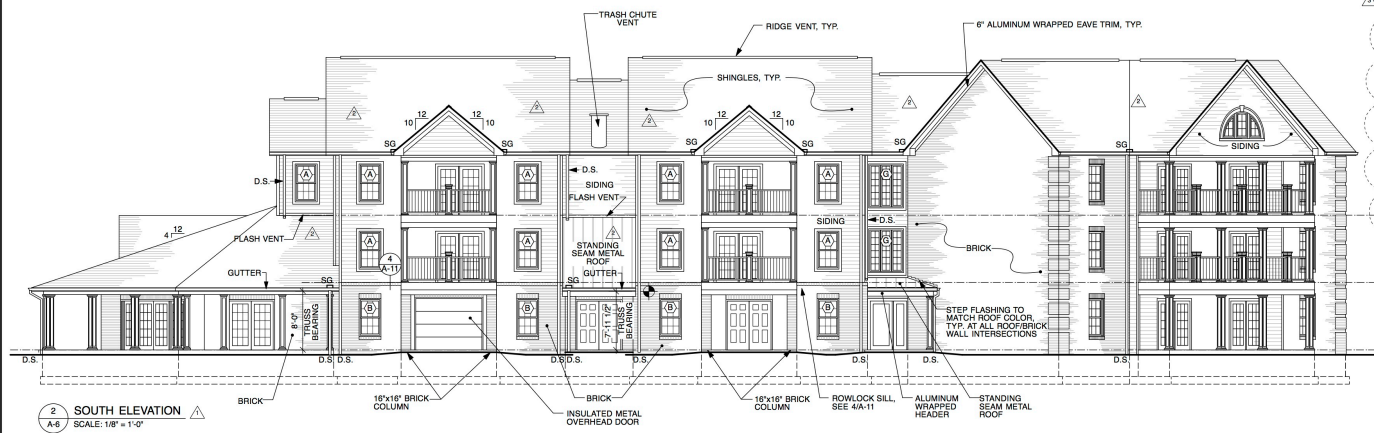

2 SOUTH ELEVATION
SCALE: 1/8" = 1'-0"

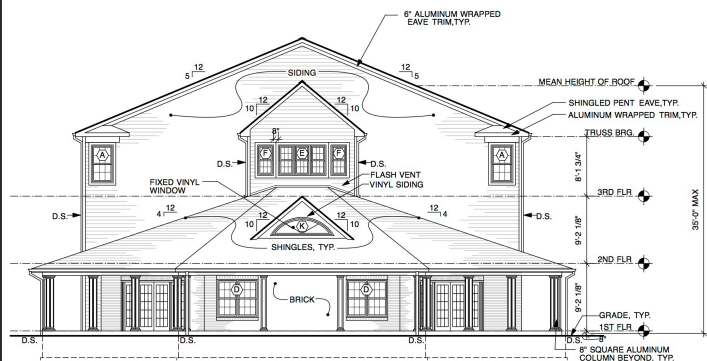

3 WEST ELEVATION
SCALE: 1/8" = 1'-0"

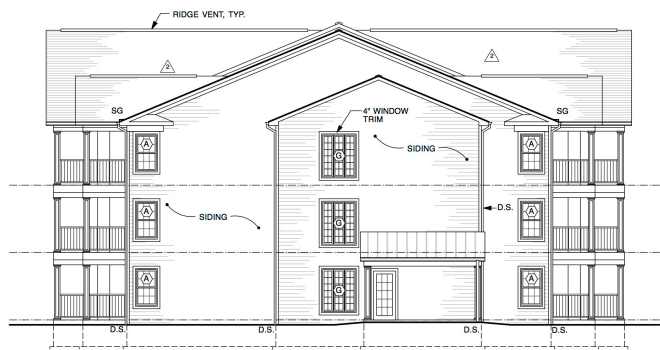

4 NORTH ELEVATION
SCALE: 1/8" = 1'-0"

SIDING SCHEDULE

TYPE	MANUFACTURER	STYLE	COLOR	REMARKS
1. BRICK	GLEN GERY	XT 25 AR	SHREWSBURY	COLOR MORTAR G-406
2. SHINGLES	CERTANTEED	8" SQUARE SMOOTH	EVERGREEN	FULL & HALF HEIGHT
3. ALUMINUM COLUMNS	SUPERIOR	CHARLESTON CAP & BASE	WHITE	42" HEIGHT
4. ALUMINUM RAILING	SUPERIOR	SERIES 800	WHITE	
5. METAL ROOF	ENGLERT		PATINA GREEN	
6. MAIN ROOF DOWNSPOUTS	ALCOA		WHITE	
7. SOFFIT	ALCOA		WHITE	
8. MAIN ROOF FASCIA	ENGLERT	LCAS12319	WHITE	
9. METAL ROOF DOWNSPOUTS	ALCOA		WHITE	
10. METAL ROOF DOWNSPOUTS	ALCOA	RT2	WHITE	
11. MAIN ROOF GUTTERS	ALCOA	FOG	WHITE	
12. METAL ROOF GUTTERS	ALCOA	5"OG	WHITE	
13. WINDOWS	CAPITOL		WHITE	
14. EXTERIOR DOOR PAINT - 1	SHERWIN WILLIAMS	SW 6461	SLK OF PINES	
15. EXTERIOR DOOR PAINT - 2	SHERWIN WILLIAMS	SW 6328	FIREWEED	
16. SIDING	CERTANTEED		CREAM	
17. VINYL WINDOW & DOOR TRIM - 4"	ALCOA	LIN364	WHITE	
18. VINYL OUTSIDE CORNERS - 4"	ALCOA	MT006	WHITE	
19. OUTDOOR CARPET @ BALCONIES	BERBER		GREEN	
20. FYPON TRIM	FYPON	102288 (3-8" I.D.)	WHITE	WIKESTONE

* EQUAL PRODUCTS BY OTHER MANUFACTURERS ARE ACCEPTABLE

GENERAL ELEVATION NOTES

1. ALL PENETRATIONS THROUGH EXTERIOR SURFACES TO BE SEALED.
2. PROVIDE ALL ACCESSORY TRIM FOR PENETRATIONS THROUGH SIDING INCLUDING GFI RECEPTACLES, VENTS, WALL LIGHTS, ETC.
3. PROVIDE SOLID (NON-PERFORATED) SOFFIT FOR 12" TO EACH SIDE OF EACH SOFFIT EXHAUST VENT LOCATION.
4. USE LARGEST AVAILABLE PIECES OF DRIP EDGE, PARTICULARLY AT GABLE ENDS.
5. REPLACE SHORT OR BENT SECTIONS AT THE DIRECTION OF THE ARCHITECT.
6. USE NON-CORROSIVE FASTENERS.
7. NO DISSIMILAR MATERIALS IN CONTACT WITH EACH OTHER.
8. ENSURE COMPLETE GROUTING AT ALL FOUNDATION PENETRATIONS.
9. TRIM EXCESS CAULK.
10. PUTTY NAIL HOLES.
11. TRIM ALL HOUSE WRAP OR FLASHING EXPOSED AT BASE OF SIDING.
12. PARGE ALL EXPOSED CONCRETE BLOCK.
13. REFER TO DOOR AND WINDOW SCHEDULE FOR TYPE AND STYLE OF UNITS.
14. EXPOSED FLASHING SHALL BE IN A COLOR TO MATCH THE SIDING.
15. PROVIDE BOOTS FOR DOWNSPOUTS WHERE THEY PENETRATE CONCRETE.
16. PROTECT ALL EXTERIOR SURFACES FROM MUD AND DEBRIS. CLEAN THOROUGHLY ANY SOILED AREAS BEFORE OWNER WILL ACCEPT.

REV. #	DATE	BY	DESCRIPTION OF REVISION
1	05/11/04	sh	Column Profile
2	04/28/04	jr	SG's Deelated
3	02/13/04	sh	Roof Pitch / Coordination

ADDENDA REVISIONS

OLD FRIENDS AT NEW OXFORD

ADAMS COUNTY, PA

UpStreet Architects, Inc.

541 PHILADELPHIA STREET
PHONE (724) 349-3601




INDIANA, PA 15701
FAX (724) 349-5779

ELEVATIONS

A-6

01/14/04
035005

- Legend Notes
- Siding Schedule
- Window Type
- Elevation
- Elev. Markings
- A-7 Title
- UpStreet, Inc. Book
- Siding
- Elev. Schedules

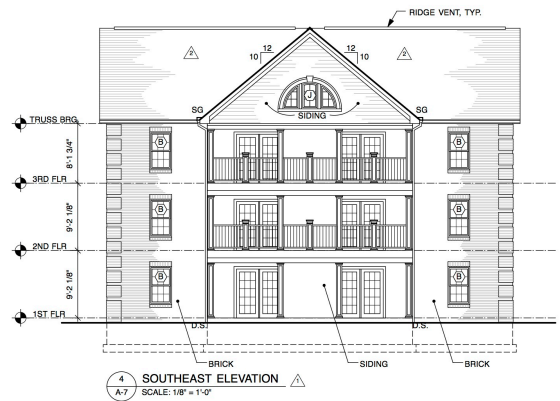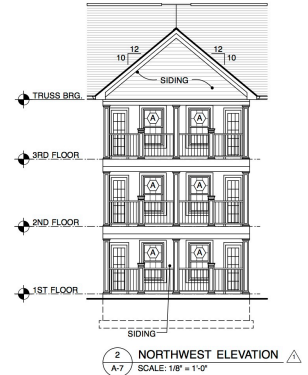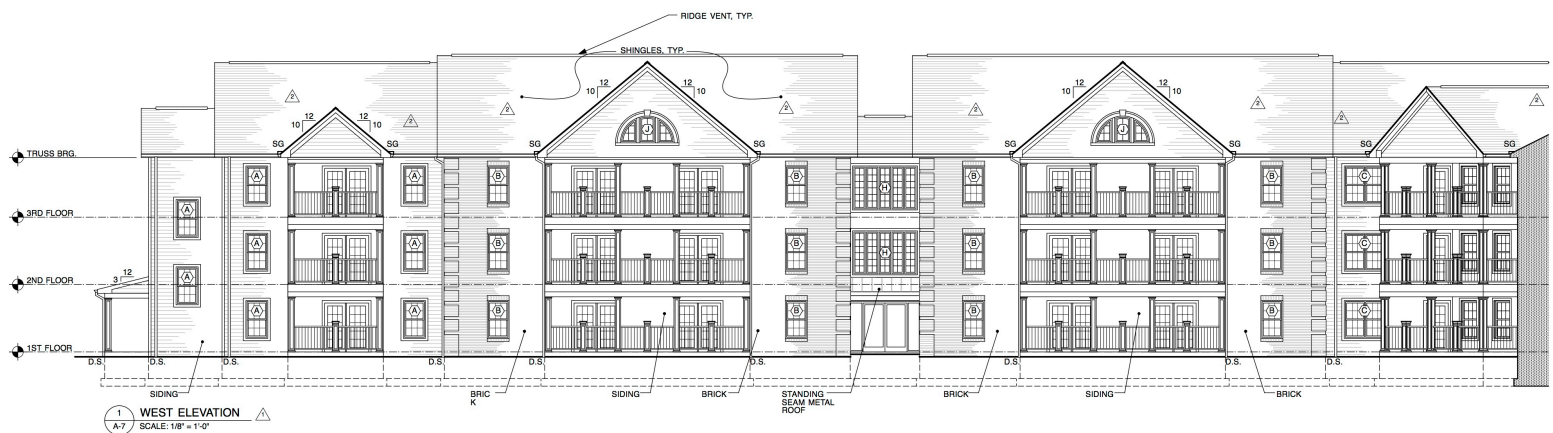

REV. #	DATE	BY	DESCRIPTION OF REVISION
1	05/11/04	sh	No Change
2	04/28/04	jr	SG's Delineated
3	02/13/04	sh	Roof Pitch / Coordination

ADDENDA REVISIONS

OLD FRIENDS AT NEW OXFORD

ADAMS COUNTY, PA

UpStreet Architects, Inc.

541 PHILADELPHIA STREET
PHONE (724) 349-3601

INDIANA, PA 15701
FAX (724) 349-5779

ELEVATIONS (CONT.)

A-7
01/14/04
035005