



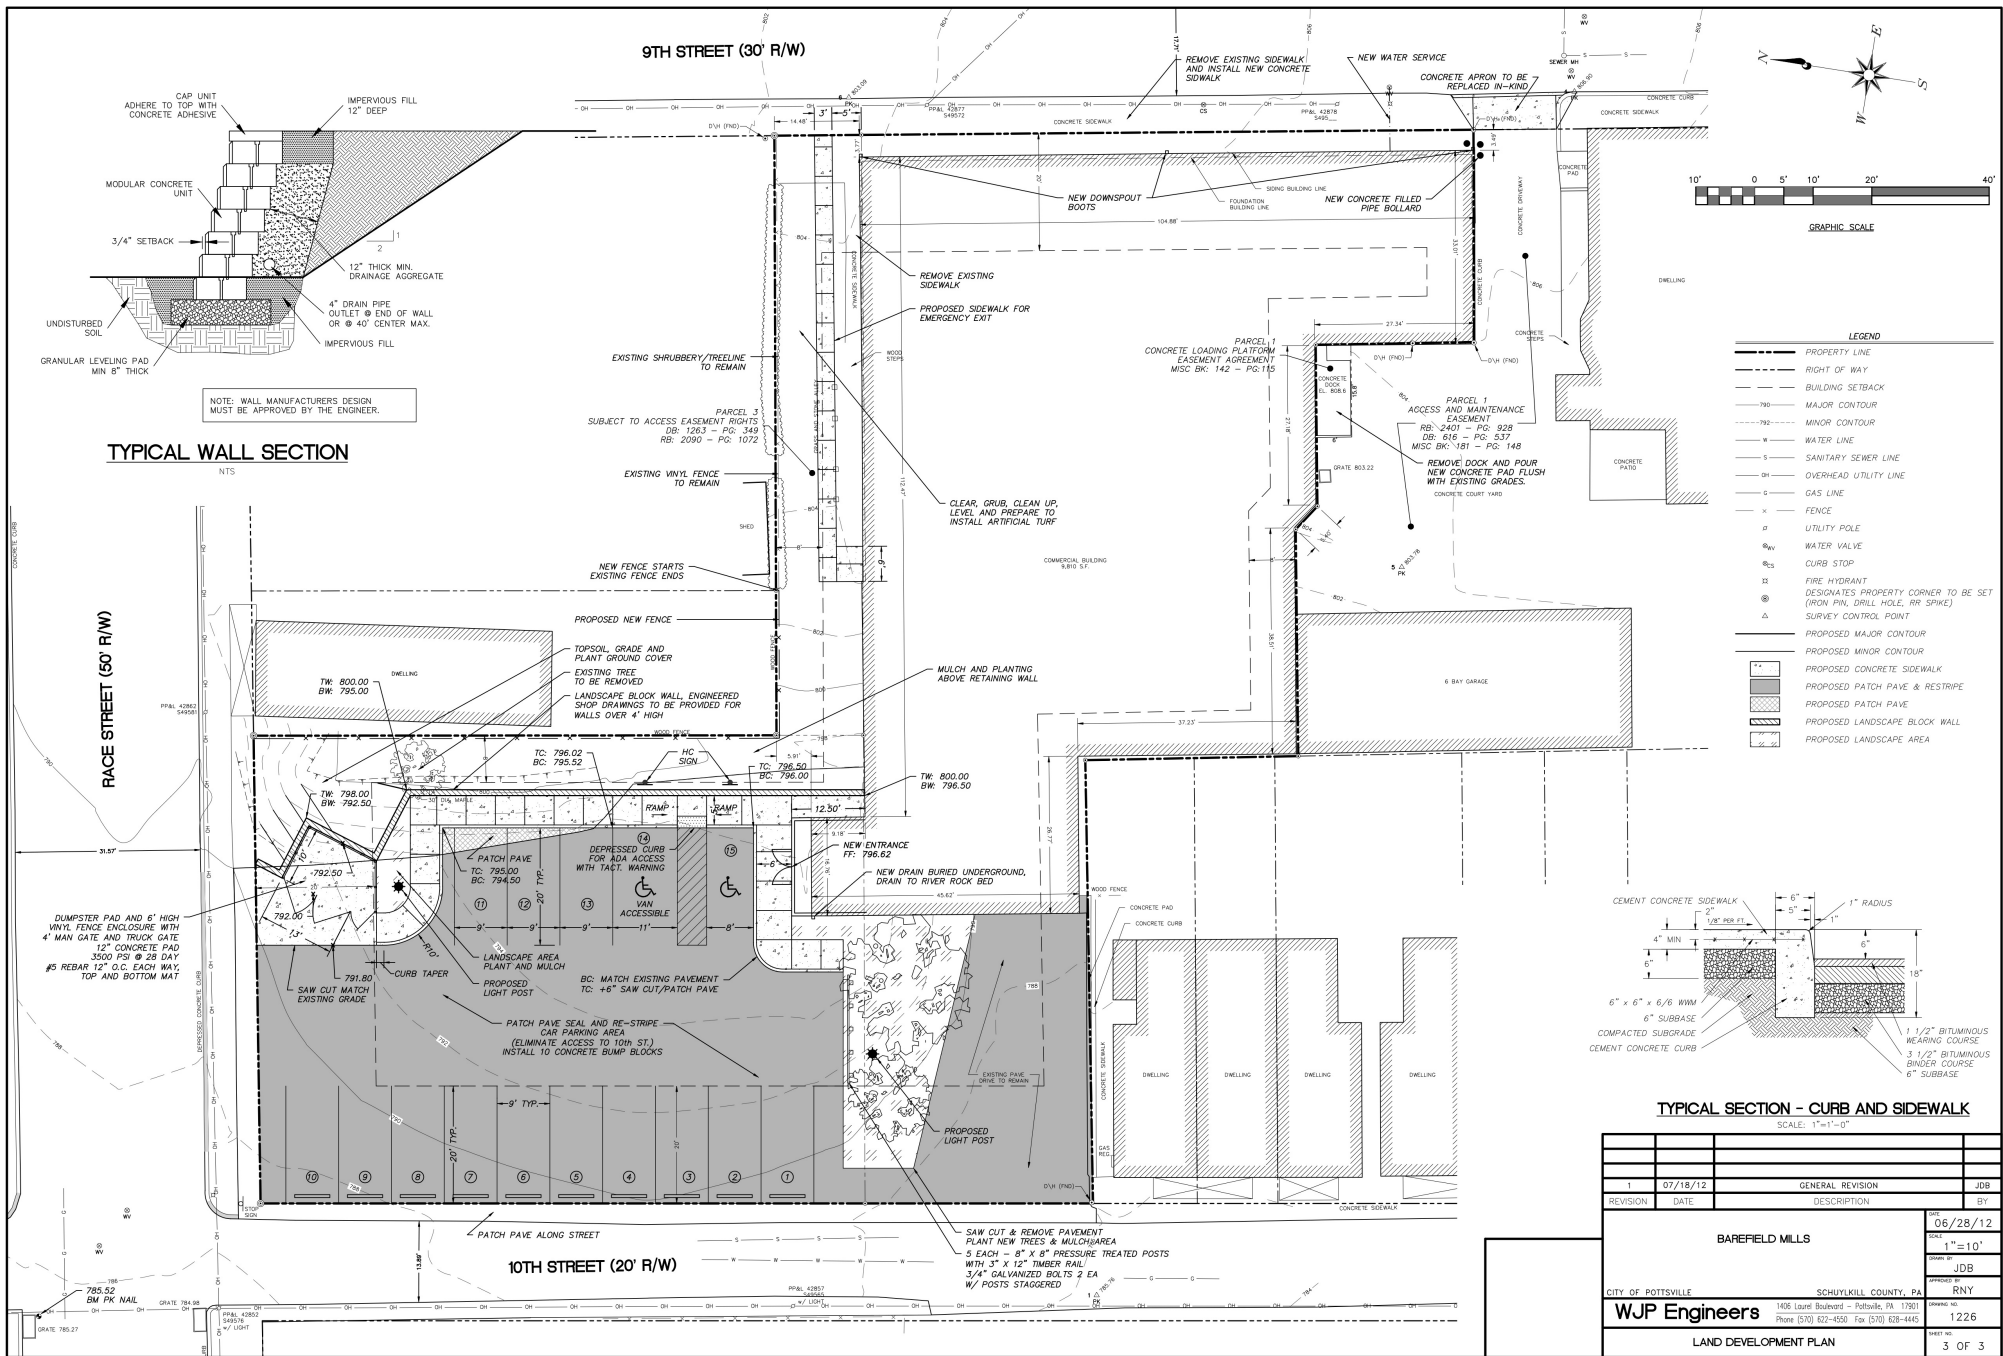

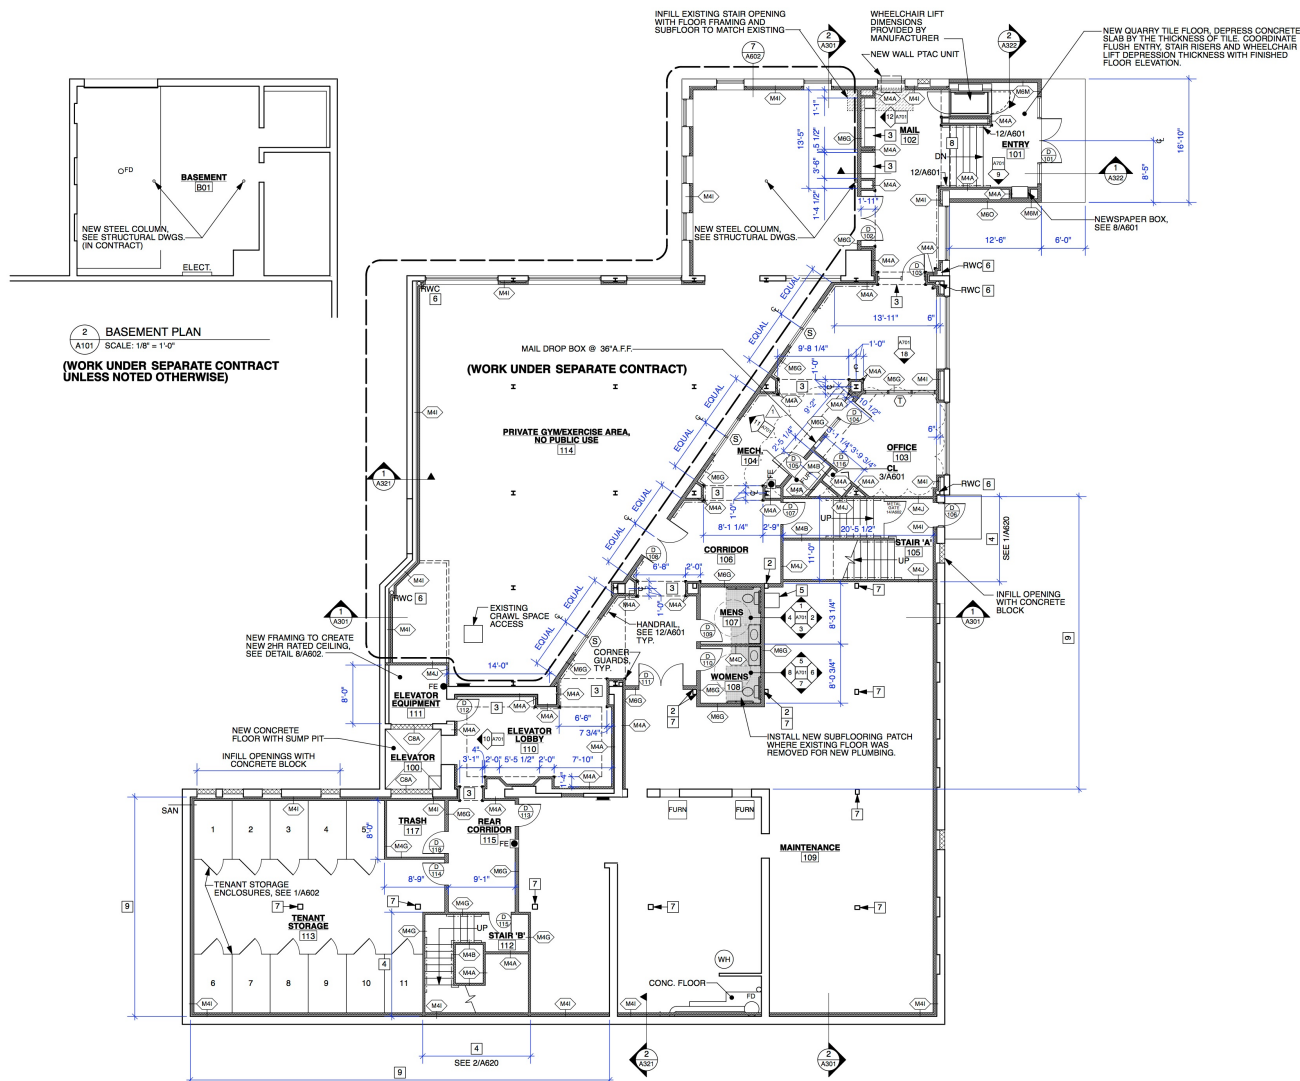

2 BASEMENT PLAN
A101
SCALE: 1/8" = 1'-0"
(WORK UNDER SEPARATE CONTRACT
UNLESS NOTED OTHERWISE)

1 FIRST FLOOR PLAN
A101
SCALE: 1/8" = 1'-0"

- NUMBERED NOTES FOR THIS SHEET
- 1) PROVIDE 18" MIN. CLEAR.
 - 2) ALIGN EDGE OF NEW WALL WITH FACE OF EXISTING COLUMN.
 - 3) BULKHEAD, COORDINATE LOCATION AND SIZE WITH THE REFLECTED CEILING PLAN AND MECHANICAL PLAN.
 - 4) CENTER STAIR BETWEEN COLUMNS TO ALLOW RATED GYPSUM BOARD ON STAIR WALLS TO PASS BY STRUCTURAL MEMBERS. SEE SHEET A620 FOR STAIR DETAILS.
 - 5) SEWAGE EJECTOR PUMP.
 - 6) REPLACE EXISTING METAL RAIN WATER CONDUCTORS WITH NEW PVC PIPING.
 - 7) ALL WOOD COLUMNS NOT ENCASED IN WALLS TO BE WRAPPED IN 1/2" TYPE 'X' GYPSUM SHEATHING.
 - 8) ACTUAL STAIR AND RISER DIMENSIONS TO BE CONFIRMED BY CONTRACTOR AFTER DEMOLITION.
 - 9) RECONSTRUCT WOOD FLOOR OVER CRAWL SPACE PER STRUCTURAL DRAWINGS.

BIDDING & CODE REVIEW

REV. #	DATE	BY	DESCRIPTION OF REVISION



BAREFIELD MILLS 911 RACE STREET POTTSVILLE, PA 17801	BASEMENT & FIRST FLOOR PLAN A101 07/16/12 115022
---	---


UpStreet Architects, Inc.
541 PHILADELPHIA STREET
PHONE (724) 349-3601

INDIANA, PA 15701
FAX (724) 349-5779

115022 1st Fl Plan.rvt 11/28/12 3:18:34 PM



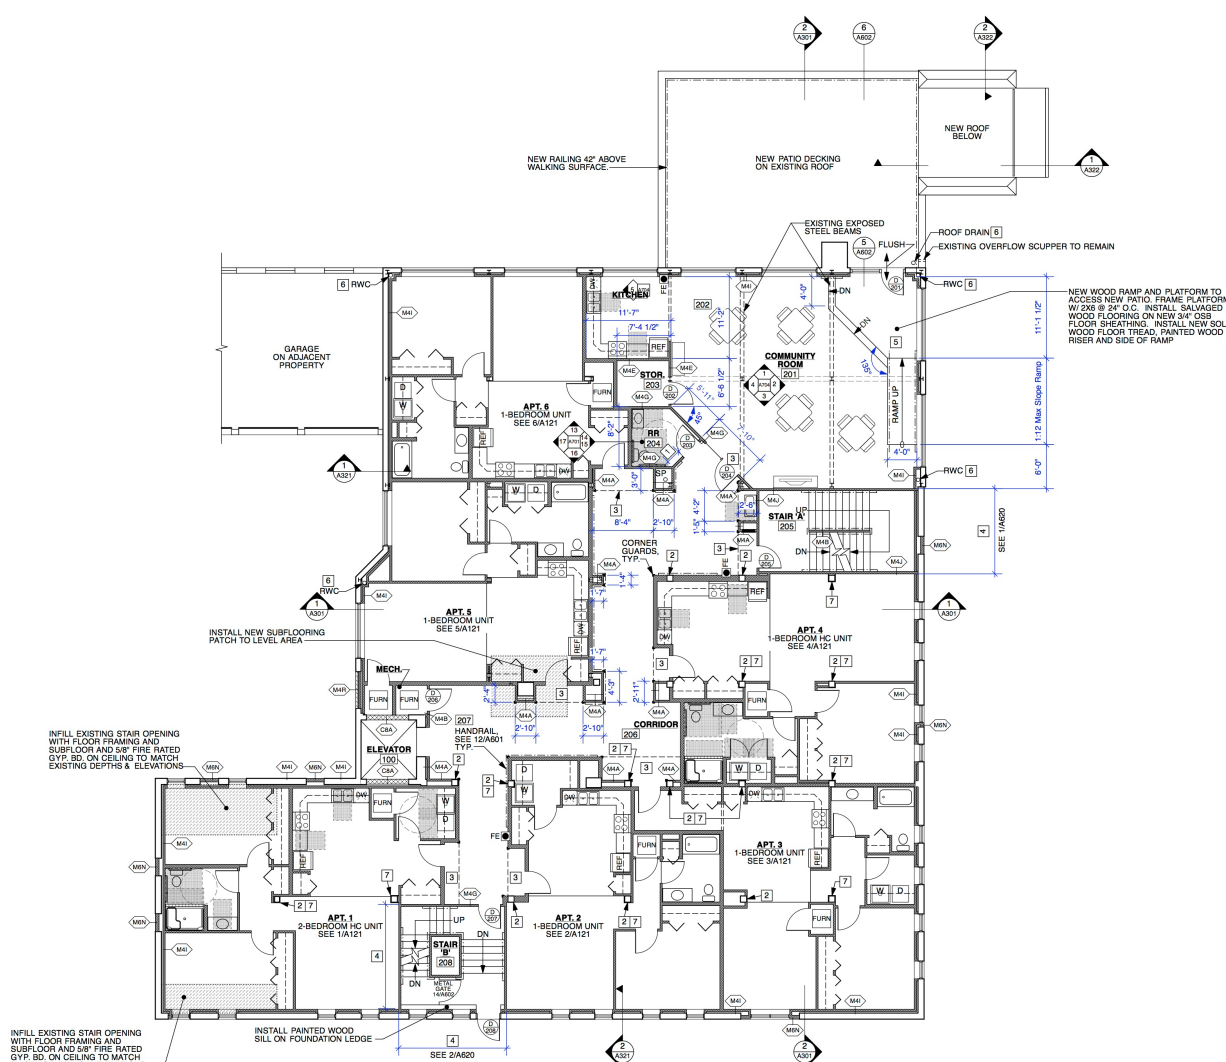

- NUMBERED NOTES FOR THIS SHEET
- 1] PROVIDE 18" MIN. CLEAR.
 - 2] ALIGN EDGE OF NEW WALL WITH FACE OF EXISTING COLUMN.
 - 3] BULKHEAD, COORDINATE LOCATION AND SIZE WITH THE REFLECTED CEILING PLAN AND MECHANICAL PLAN.
 - 4] CENTER STAIR BETWEEN COLUMNS TO ALLOW RATED GYPSUM BOARD ON STAIR WALLS TO PASS BY STRUCTURAL MEMBERS. SEE SHEET A602 FOR STAIR DETAILS.
 - 5] NEW WOOD RAMP, PLATFORM AND RAILINGS TO ACCESS NEW PATIO.
 - 6] REPLACE EXISTING METAL RAIN WATER CONDUCTORS WITH NEW PVC PIPING.
 - 7] ALL WOOD COLUMNS NOT ENCASED IN WALLS TO BE WRAPPED IN 5/8" TYPE 'X' GYPSUM SHEATHING.

BIDDING & CODE REVIEW

REV. #	DATE	BY	DESCRIPTION OF REVISION
1			
2			
1 SECOND FLOOR PLAN
SCALE: 1/8" = 1'-0"



BAREFIELD MILLS		POTTSVILLE, PA 17801	
911 RACE STREET		POTTSVILLE, PA 17801	
UpStreet Architects, Inc.		INDIANA, PA 15701	
541 PHILADELPHIA STREET		PHONE (724) 349-3601	
PHONE (724) 349-3601		FAX (724) 349-5779	
115022 2nd fl plan.rvt		7/20/12 2:37:37 PM	

SECOND FLOOR PLAN
A102


07/16/12
115022




NUMBERED NOTES FOR THIS SHEET

- (not used)
- ALIGN EDGE OF NEW WALL WITH FACE OF EXISTING COLUMN.
- BULKHEAD, COORDINATE LOCATION AND SIZE WITH THE REFLECTED CEILING PLAN AND MECHANICAL PLAN.
- CENTER STAIR BETWEEN COLUMNS TO ALLOW RATED GYPSUM BOARD ON STAIR WALLS TO PASS BY STRUCTURAL MEMBERS. SEE SHEET A620 FOR STAIR DETAILS.
- (not used)
- REPLACE EXISTING METAL RAIN WATER CONDUCTORS WITH NEW PVC PIPING.
- ALL WOOD COLUMNS NOT ENCASED IN WALLS TO BE WRAPPED IN 5/8" TYPE 'X' GYPSUM SHEATHING.

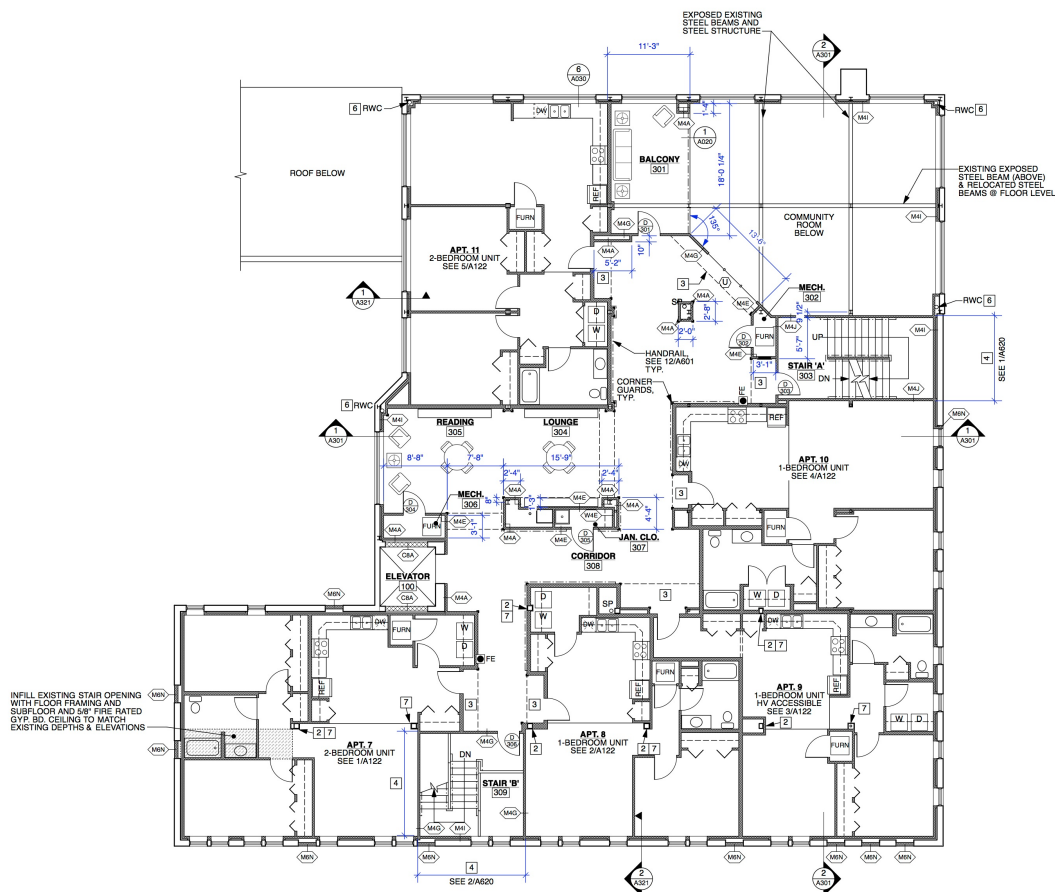

1 THIRD FLOOR PLAN
A103 SCALE: 1/8" = 1'-0"

BIDDING & CODE REVIEW


REV. #	DATE	DESCRIPTION OF REVISION
1	07/16/12	ADDENDUM #1 REVISIONS
2	07/16/12	ADDENDUM #1 REVISIONS
BAREFIELD MILLS 911 RACE STREET POTTSVILLE, PA 17801	THIRD FLOOR PLAN A103 07/16/12 115022
---	--

UpStreet Architects, Inc.
541 PHILADELPHIA STREET
INDIANA, PA 15701
PHONE (724) 349-3601
FAX (724) 349-5779


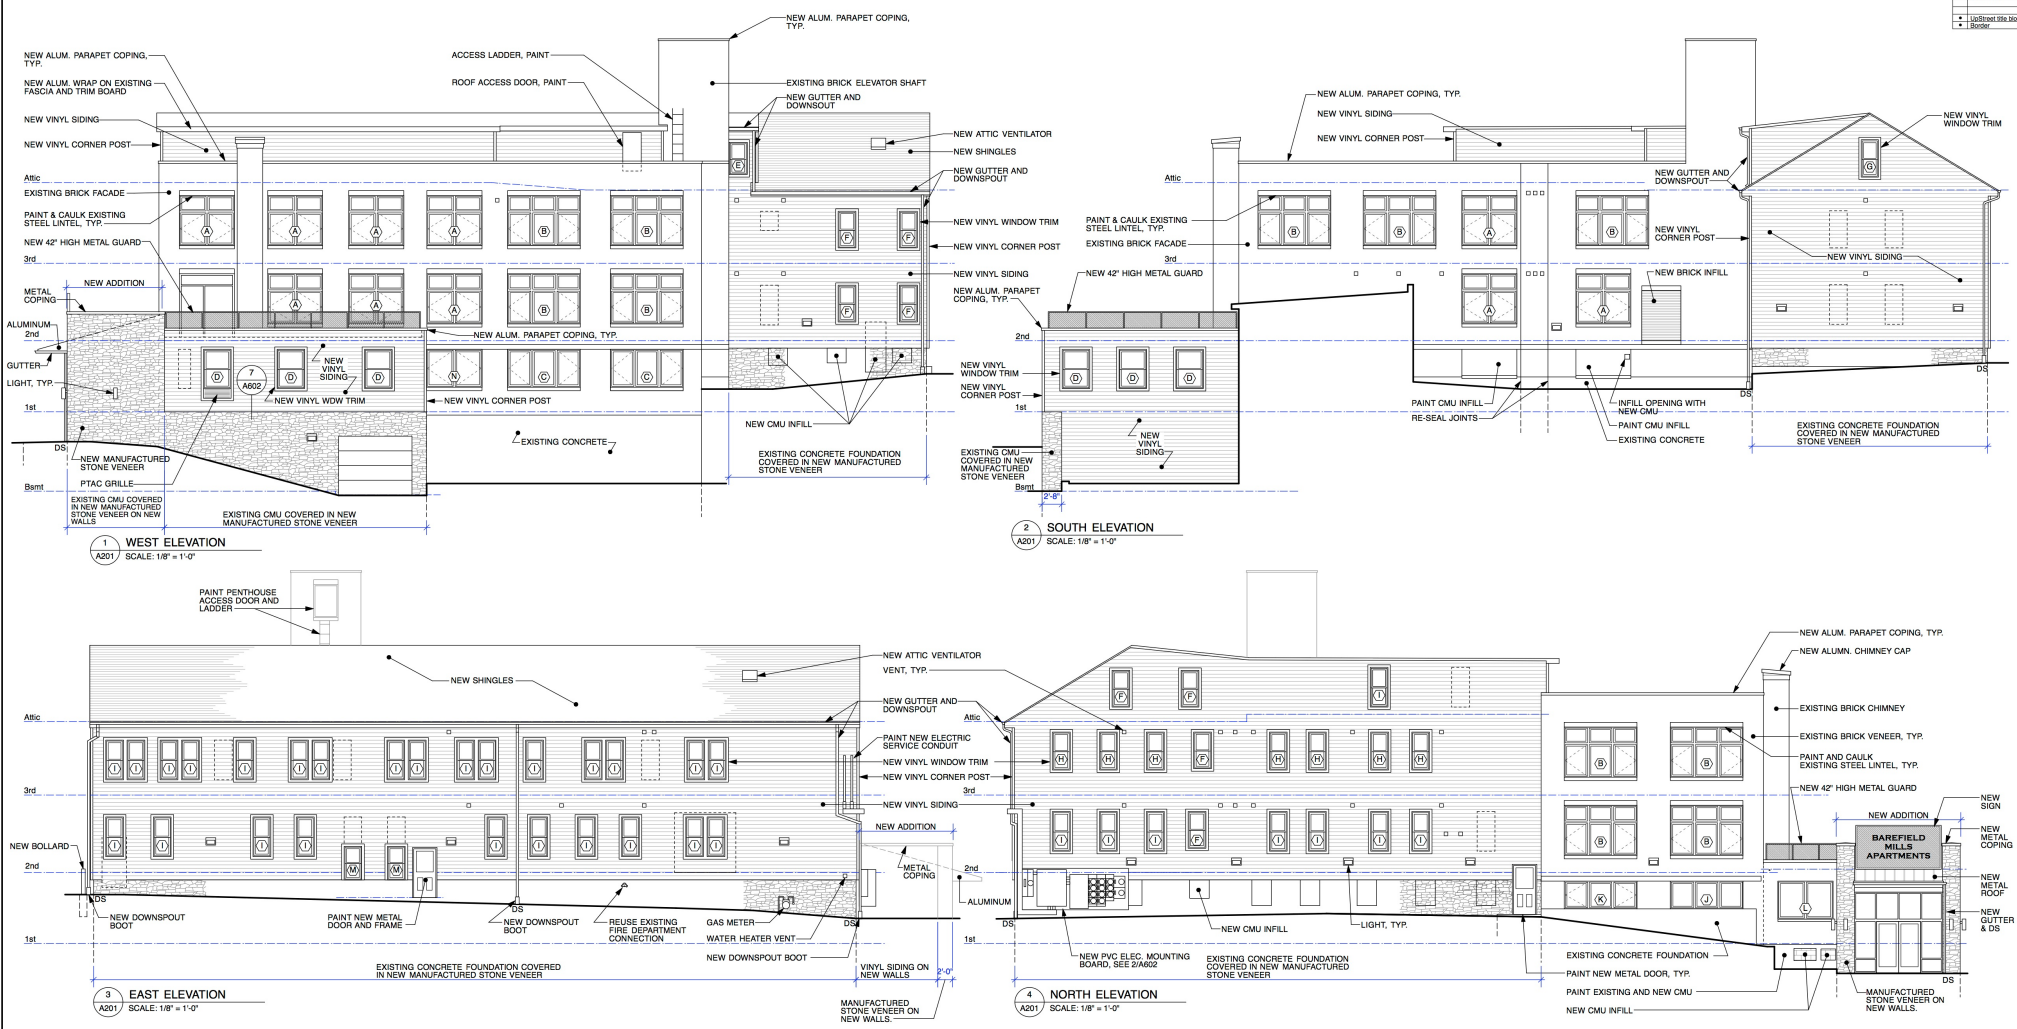

- GENERAL EXTERIOR ELEVATION NOTES:**
1. ALLOW REPOINTING OF 1,000SF OF BRICK.
 2. ALL STEEL LINTELS TO BE SCRAPED, REPAINTED AND CAULKED. ENSURE WEERHOLES ARE KEPT OPEN.
 3. CAULK ALL TERRACOTTA COPING.
 4. PAINT EXISTING ELEVATOR PENTHOUSE ACCESS DOOR AND LADDER.
 5. PAINT EXISTING STEEL STRAPS AT CHIMNEY.
 6. PAINT EXISTING ROOF ACCESS DOOR.

BIDDING & CODE REVIEW

				BAREFIELD MILLS	ELEVATIONS	
				911 RACE STREET	POTTSVILLE, PA 17801	
				UpStreet Architects, Inc. [®]		
				541 PHILADELPHIA STREET PHONE (724) 349-3601	INDIANA, PA 15701 FAX (724) 349-5779	
	XXXXXX	XX	ADDENDUM #1 REVISIONS			
REV.	DATE	BY	DESCRIPTION OF REVISION			
ADDENDA REVISIONS						
				A201 07/16/12 115022		

